
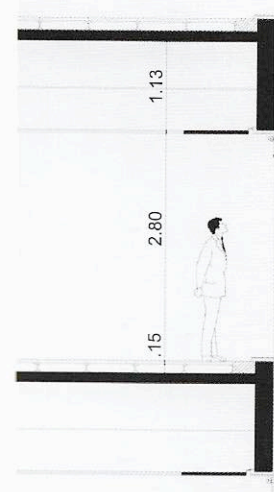


# PLANTA DO ANDAR

FLOOR PLAN

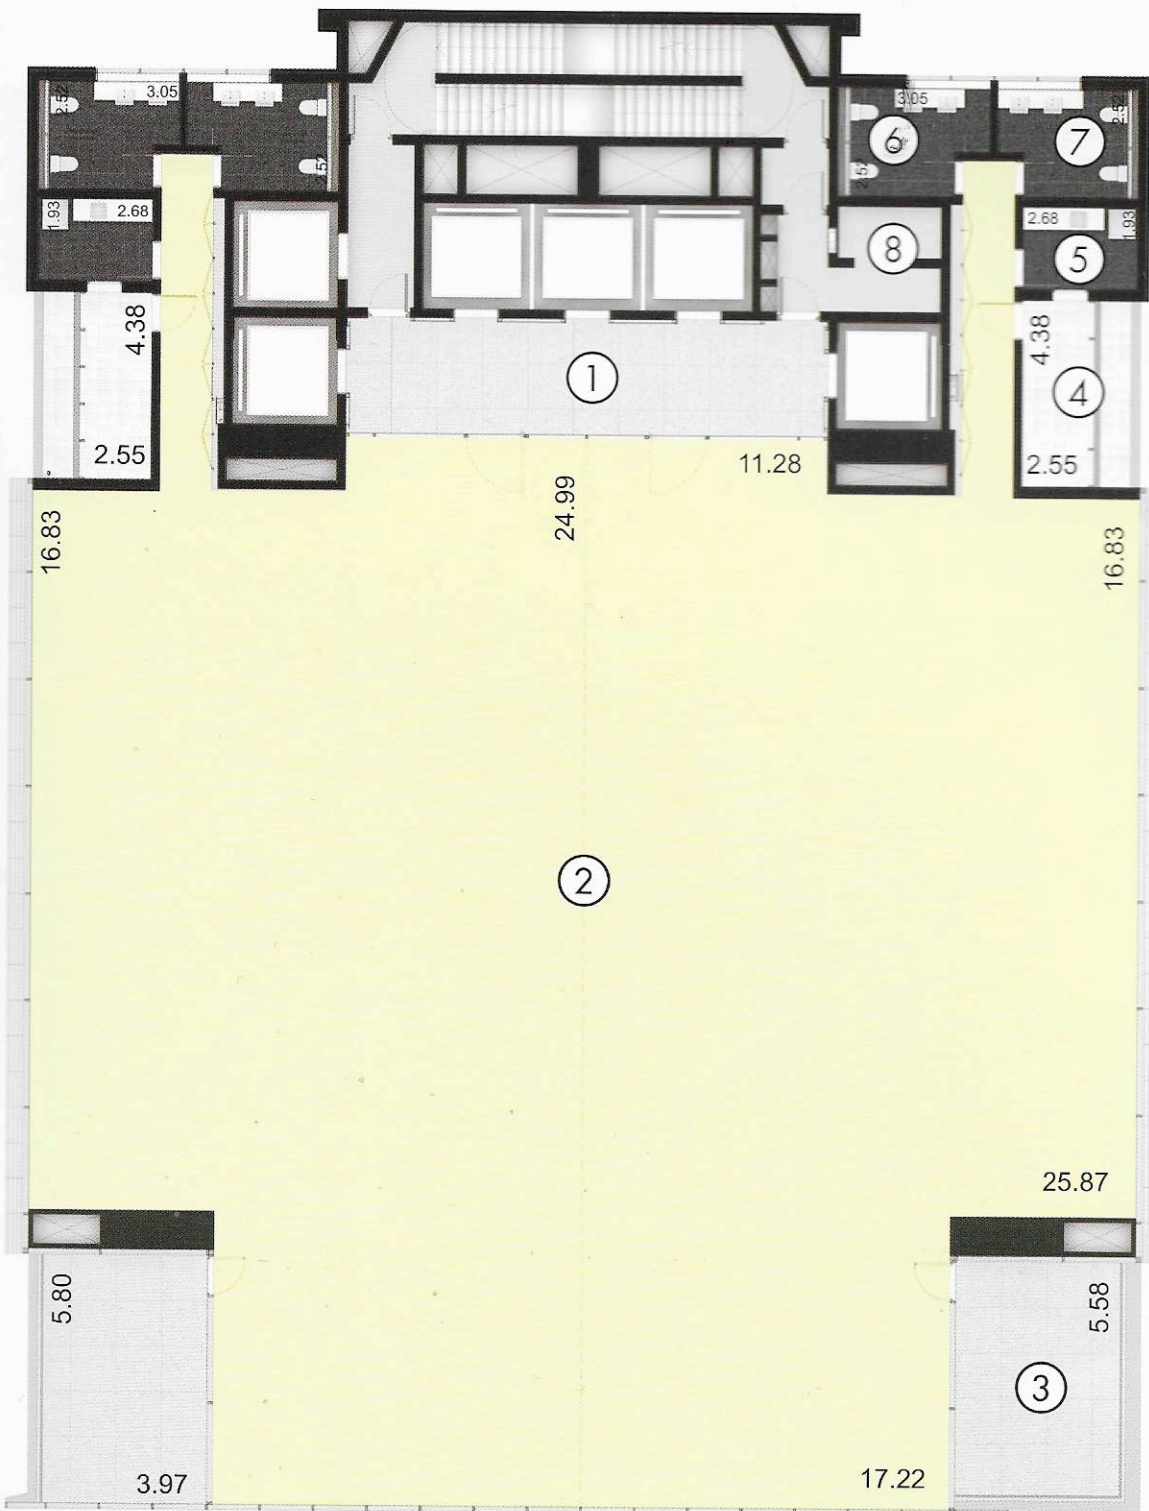

CORTE AMPLIADO  
ENLARGED CROSS SECTION